




D

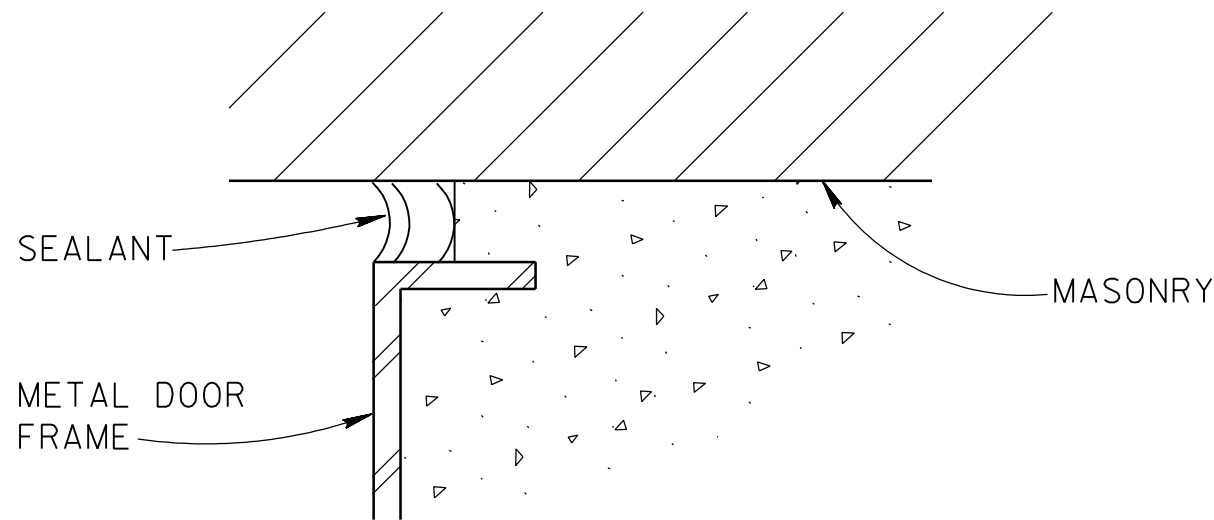

SEALANT JOINT TJD
NO SCALE

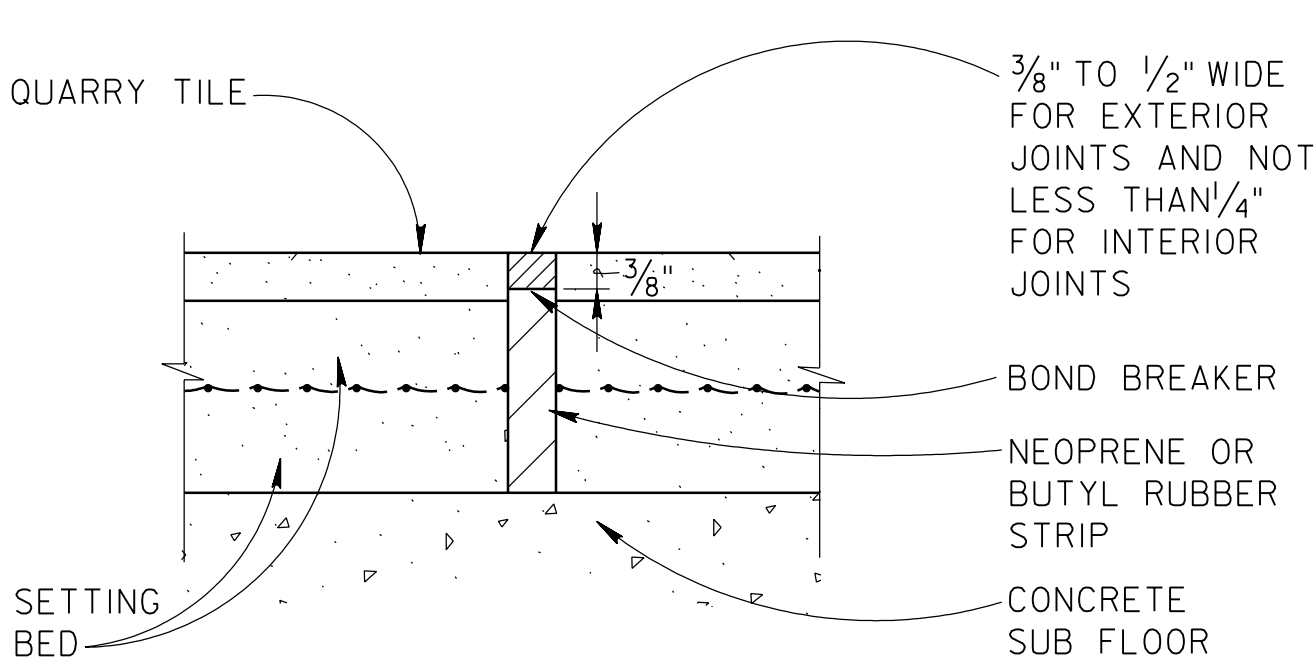


SEALANT JOINT MJD
NO SCALE

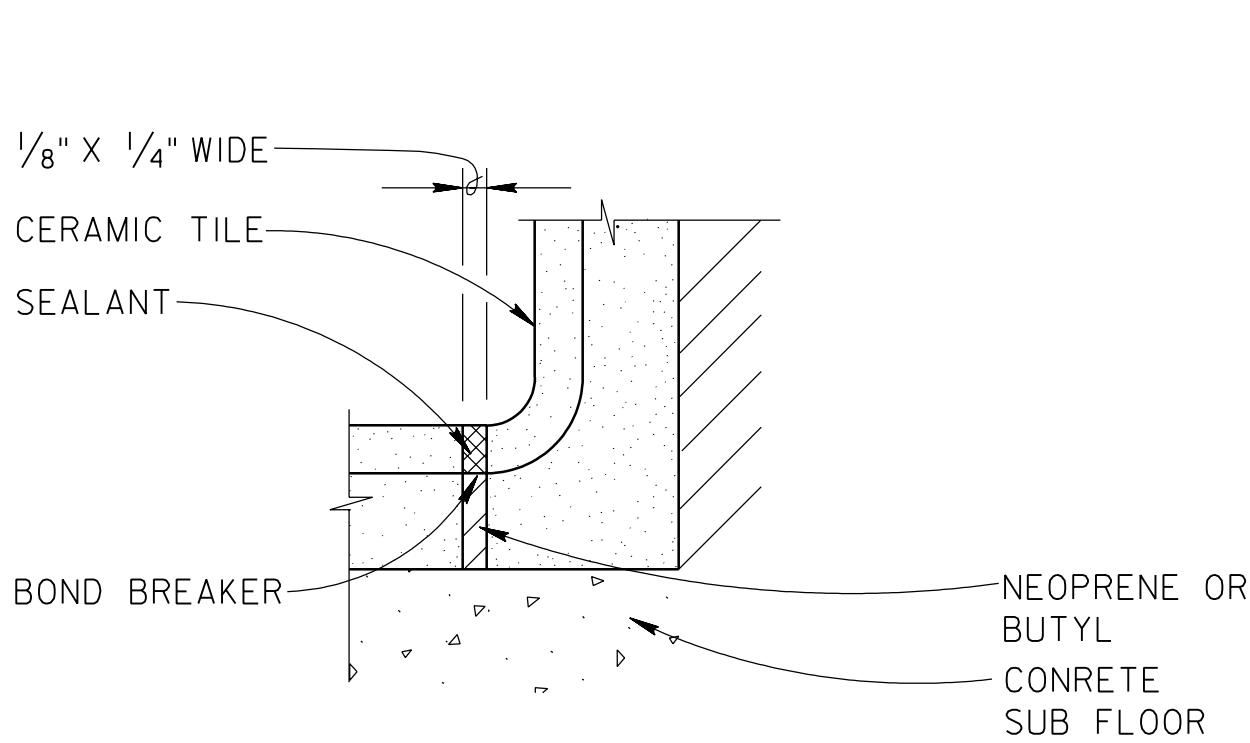


SEALANT JOINT MJI
NO SCALE


C

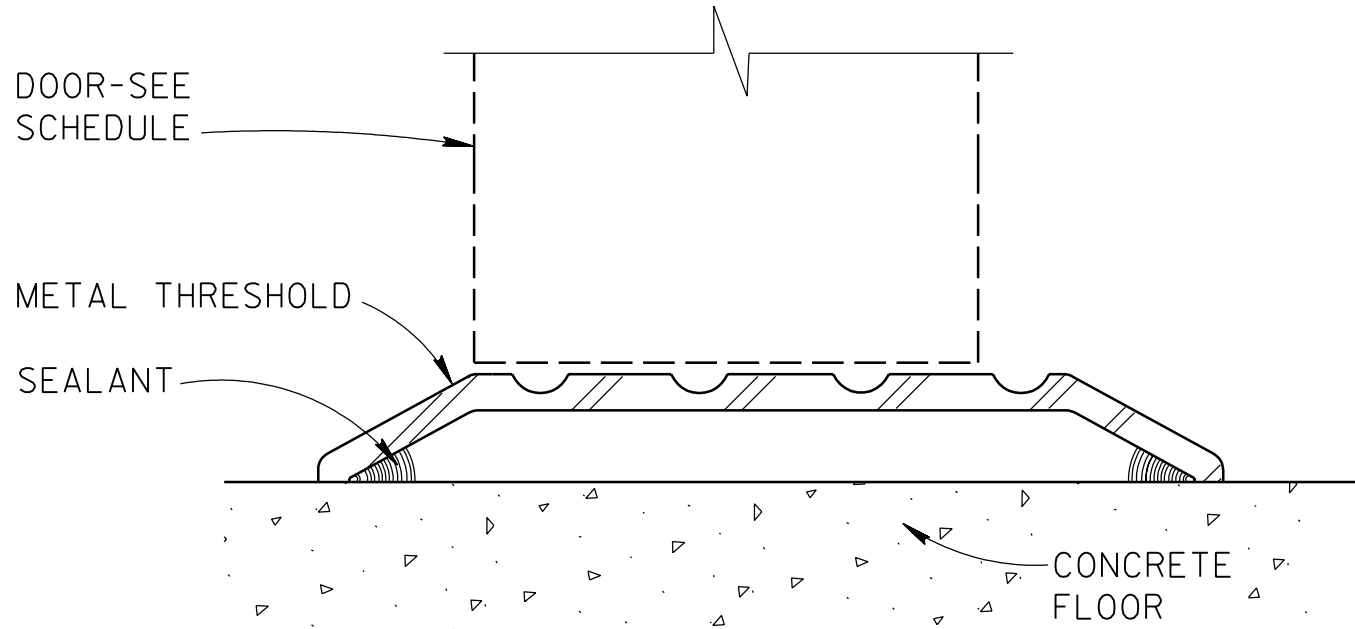


SEALANT JOINT TJD
NO SCALE

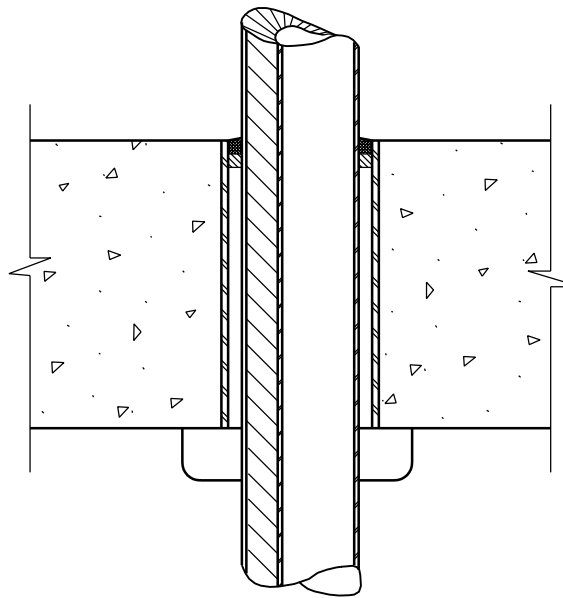


SEALANT JOINT MJM
NO SCALE

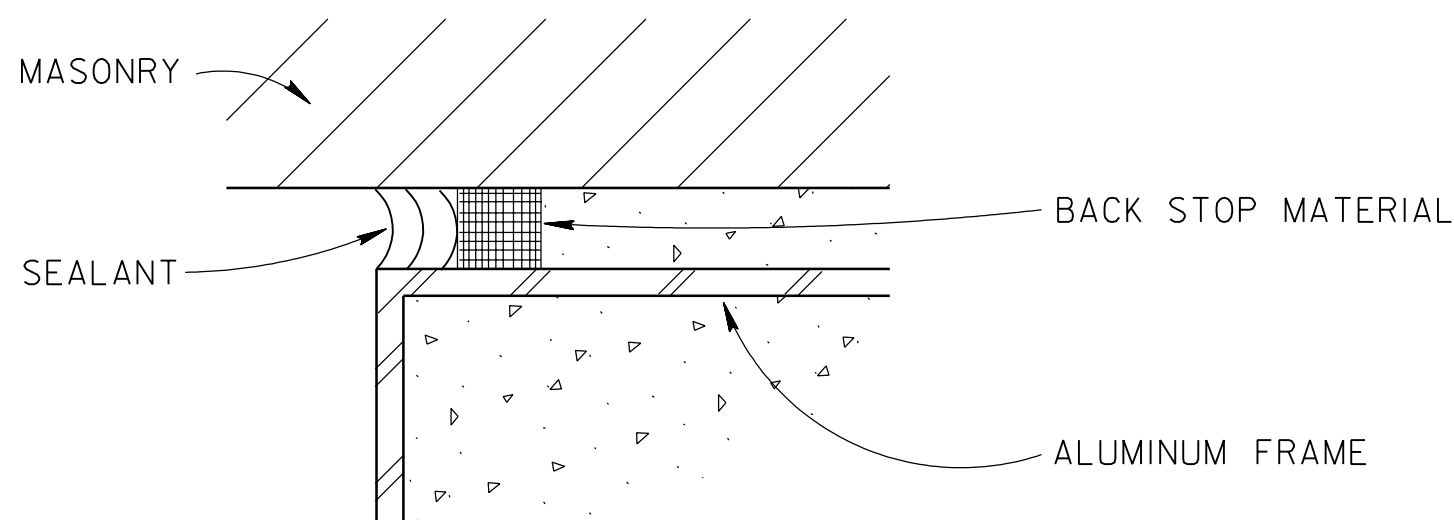

SEALANT JOINT TJB
NO SCALE

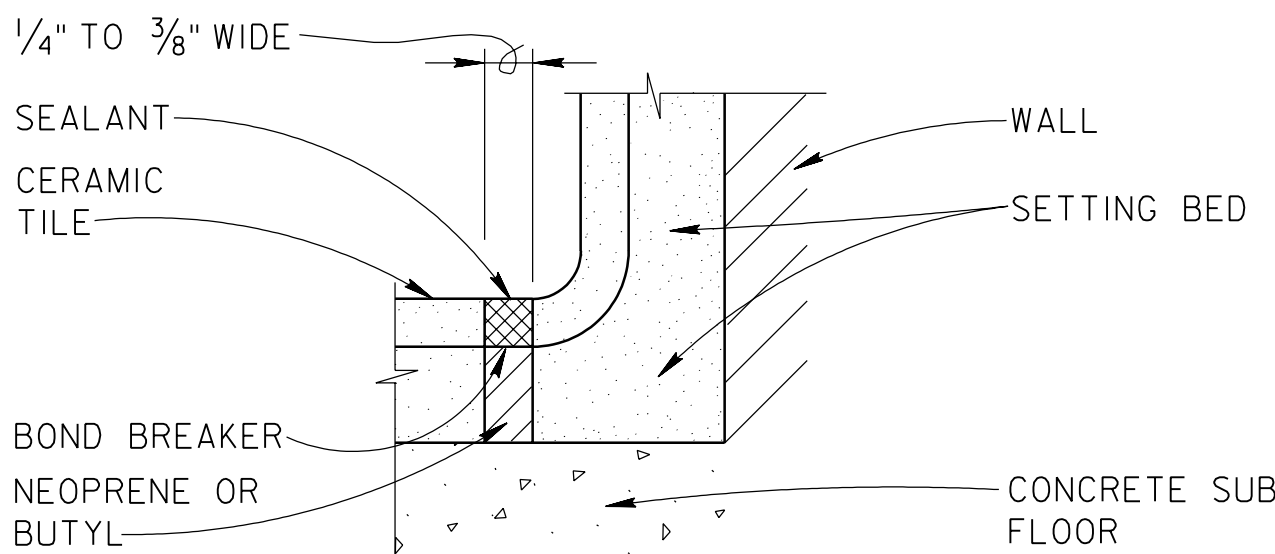


SEALANT JOINT MJJ
NO SCALE

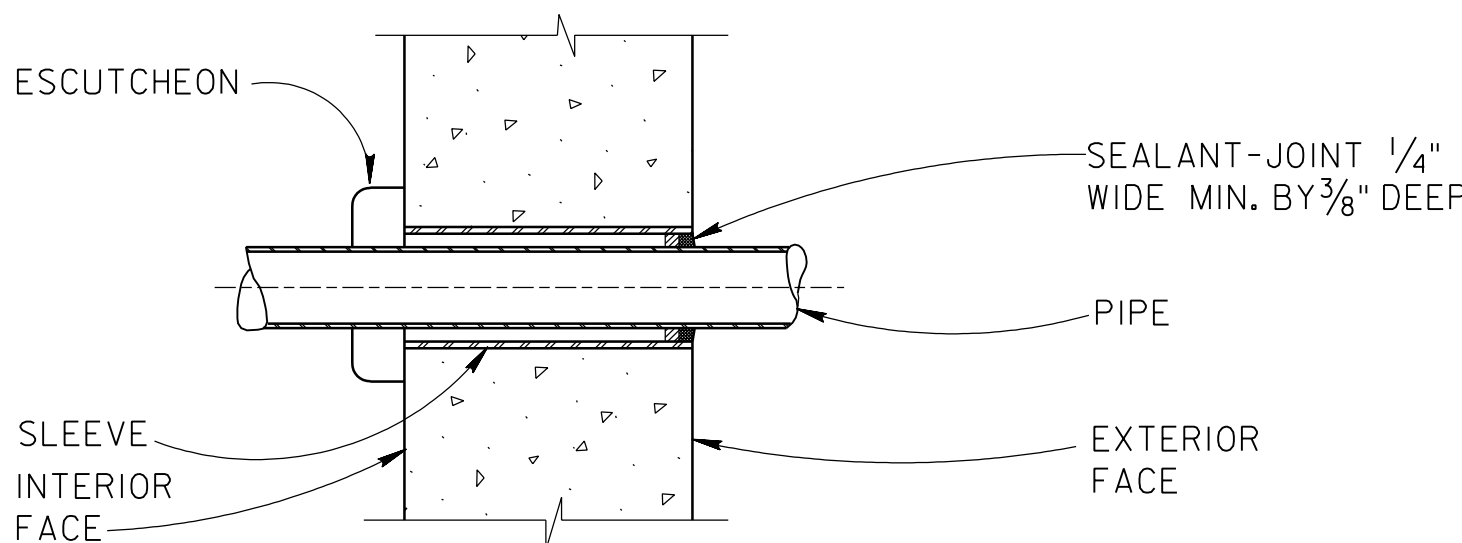


SEALANT JOINT PAG
NO SCALE


B

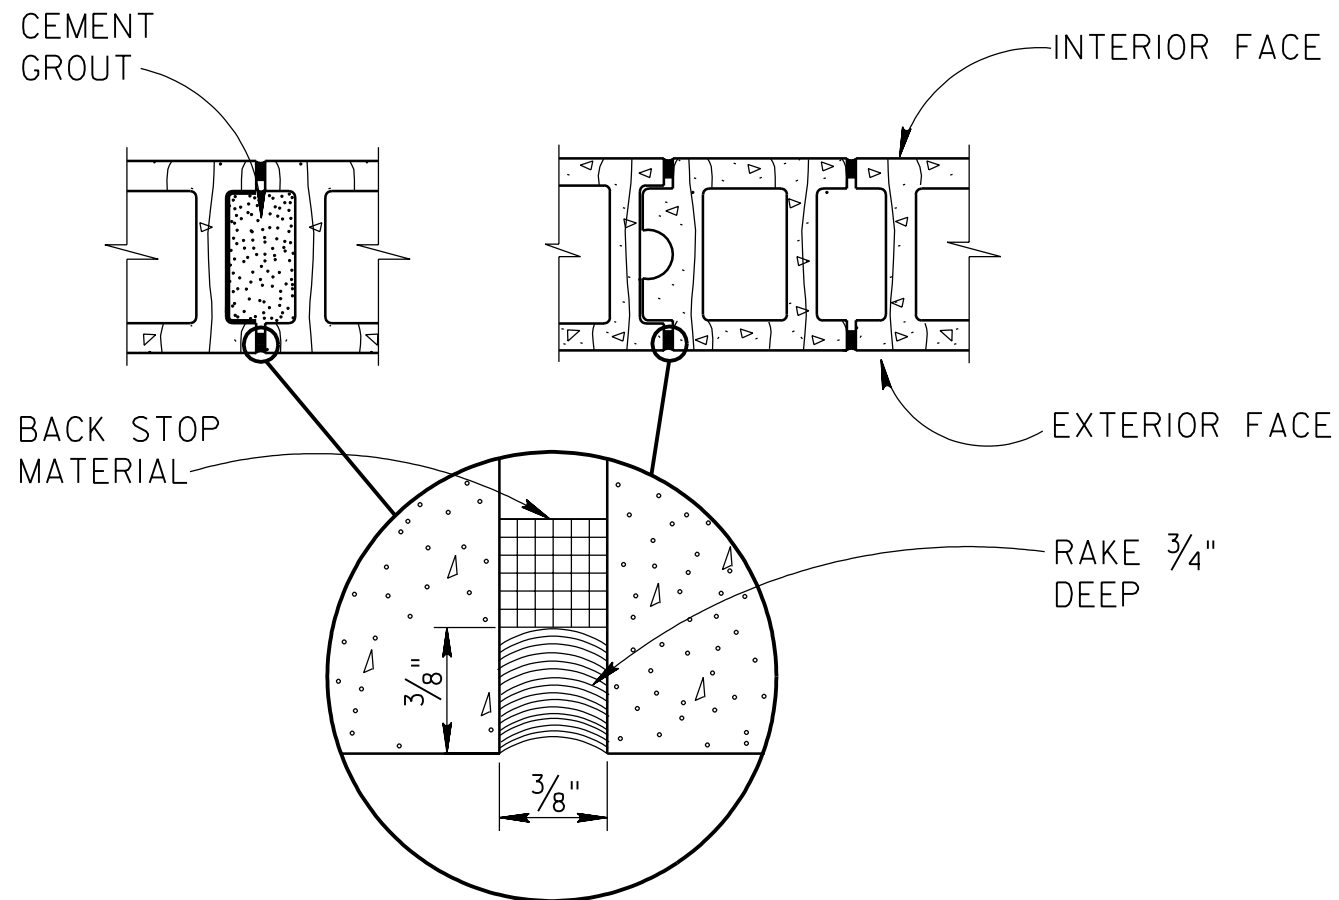

SEALANT JOINT MJA
NO SCALE

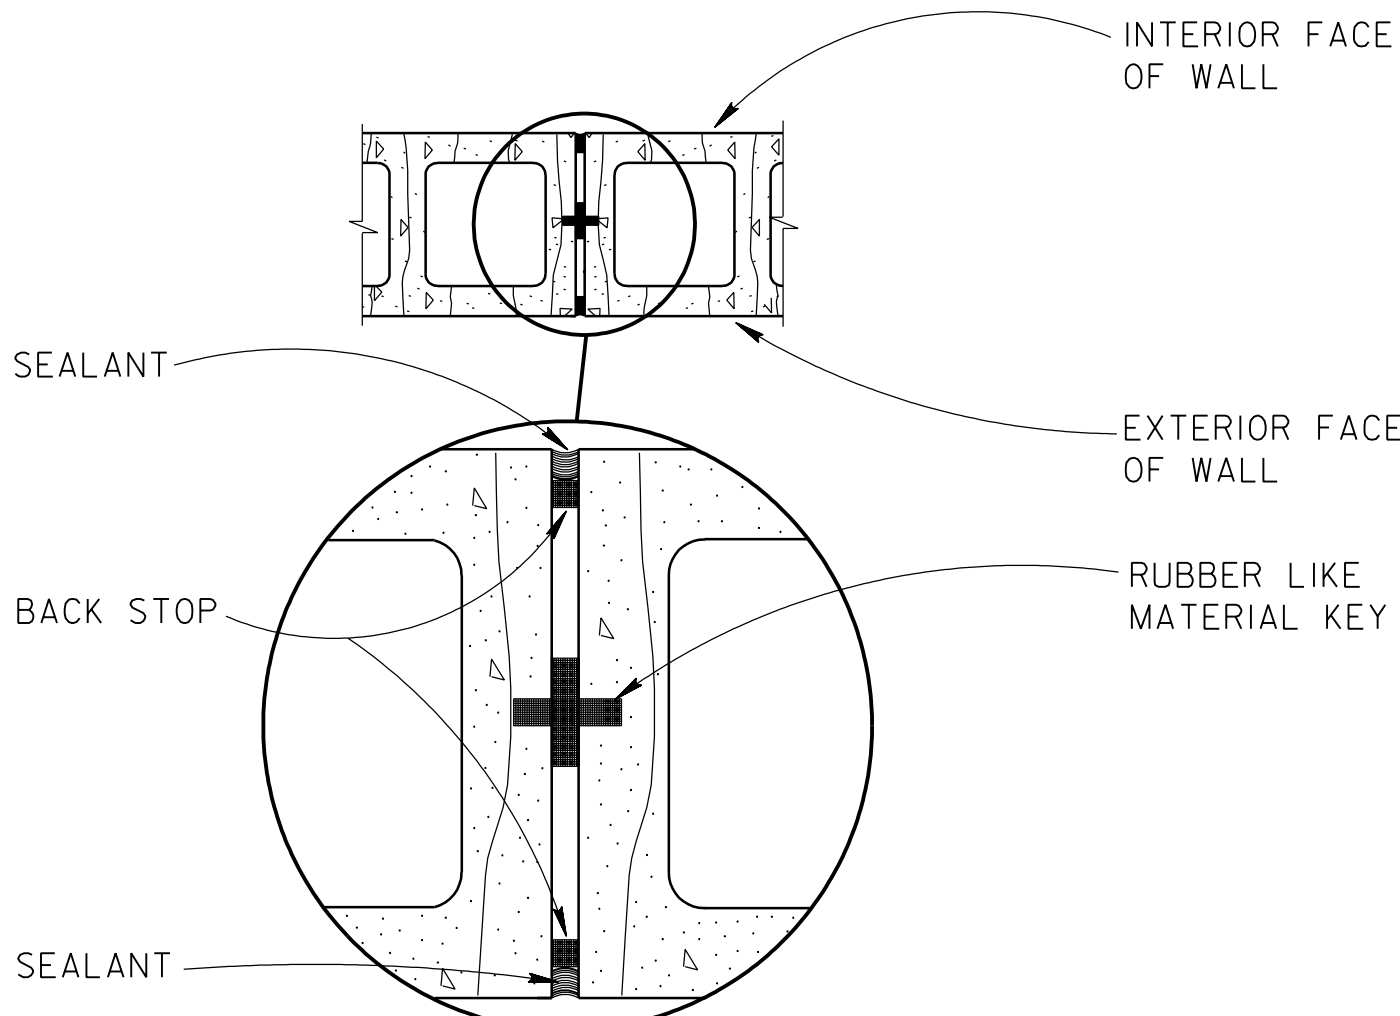

SEALANT JOINT MJAB
NO SCALE

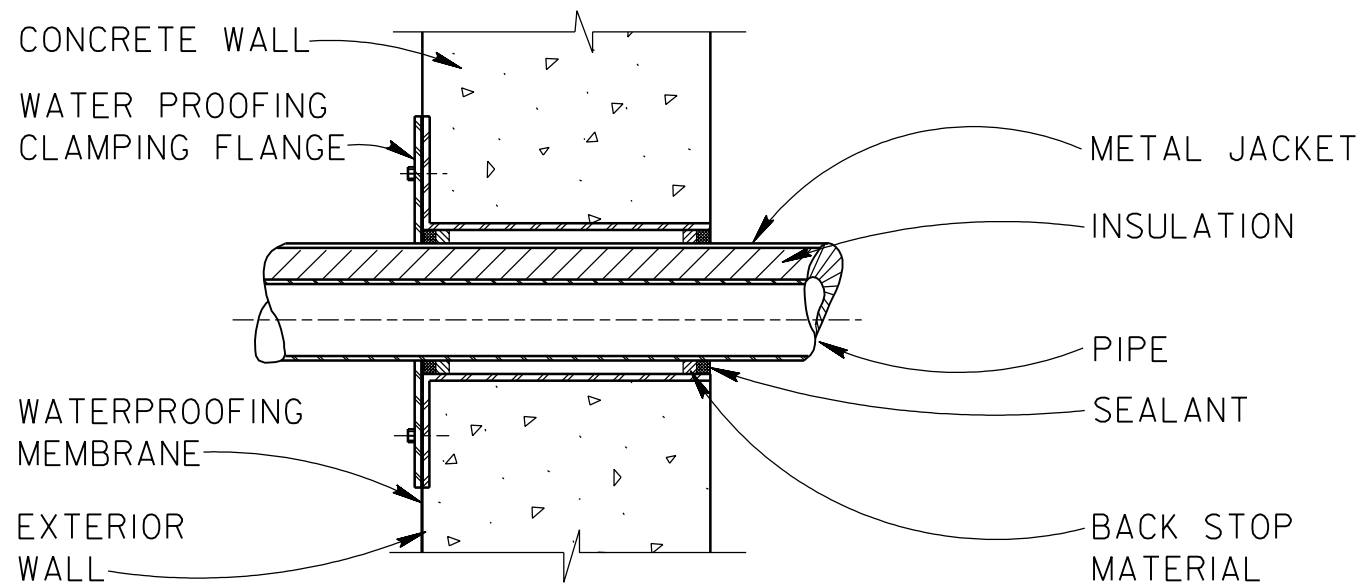

SEALANT JOINT MJN
NO SCALE

TYPICAL SEALANT DETAILS

A

\$\$ – THINK VALUE ENGINEERING – \$\$			
Revisions			
Symbol	Descriptions	Date	Approved
U.S. ARMY ENGINEER DISTRICT CORPS OF ENGINEERS OMAHA, NEBRASKA			
Designed by: M.D.M.	SITE NAME OMAHA DISTRICT DESIGN GUIDE		SITE LOCATION
Drawn by: R.P.			
Checked by: M.D.M.			
Reviewed by:	Plot Scale Ratio: .6666:1 Design File: oddga017.dgn	Date: JUNE 2002	Sheet reference number:
Submitted by:	Spec. No.: DACA 45	Drawing Code: X	A9.03
Chief: ARCH. Section	Contract No.: DACA 45		

